



**SECTION X-X**

SCALE 1:10

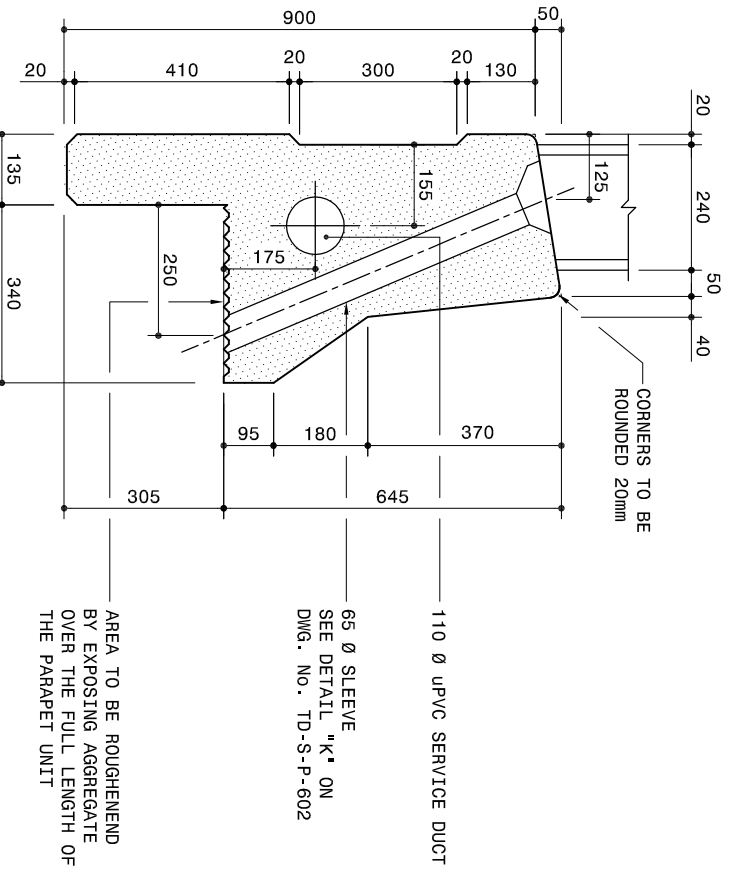


**SECTION Y-Y**

SCALE 1:10

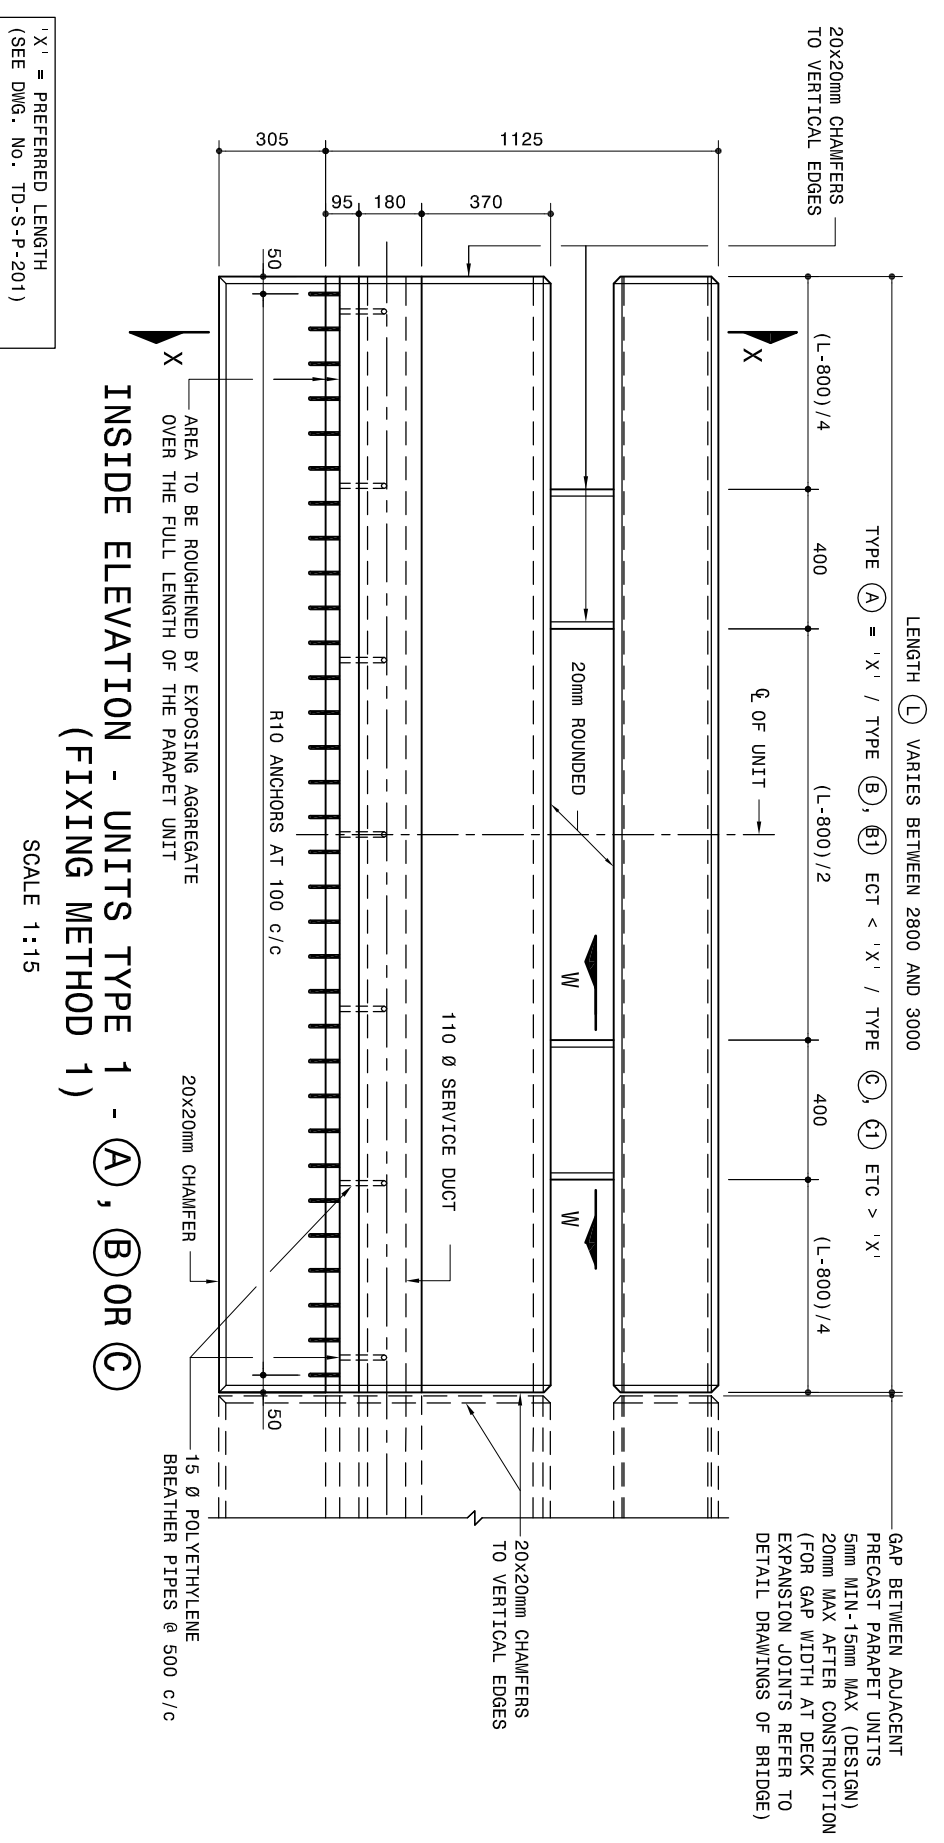

**INSIDE ELEVATION - UNITS TYPE 1 - (A), (B) OR (C)**  
(FIXING METHOD 1)

SCALE 1:15

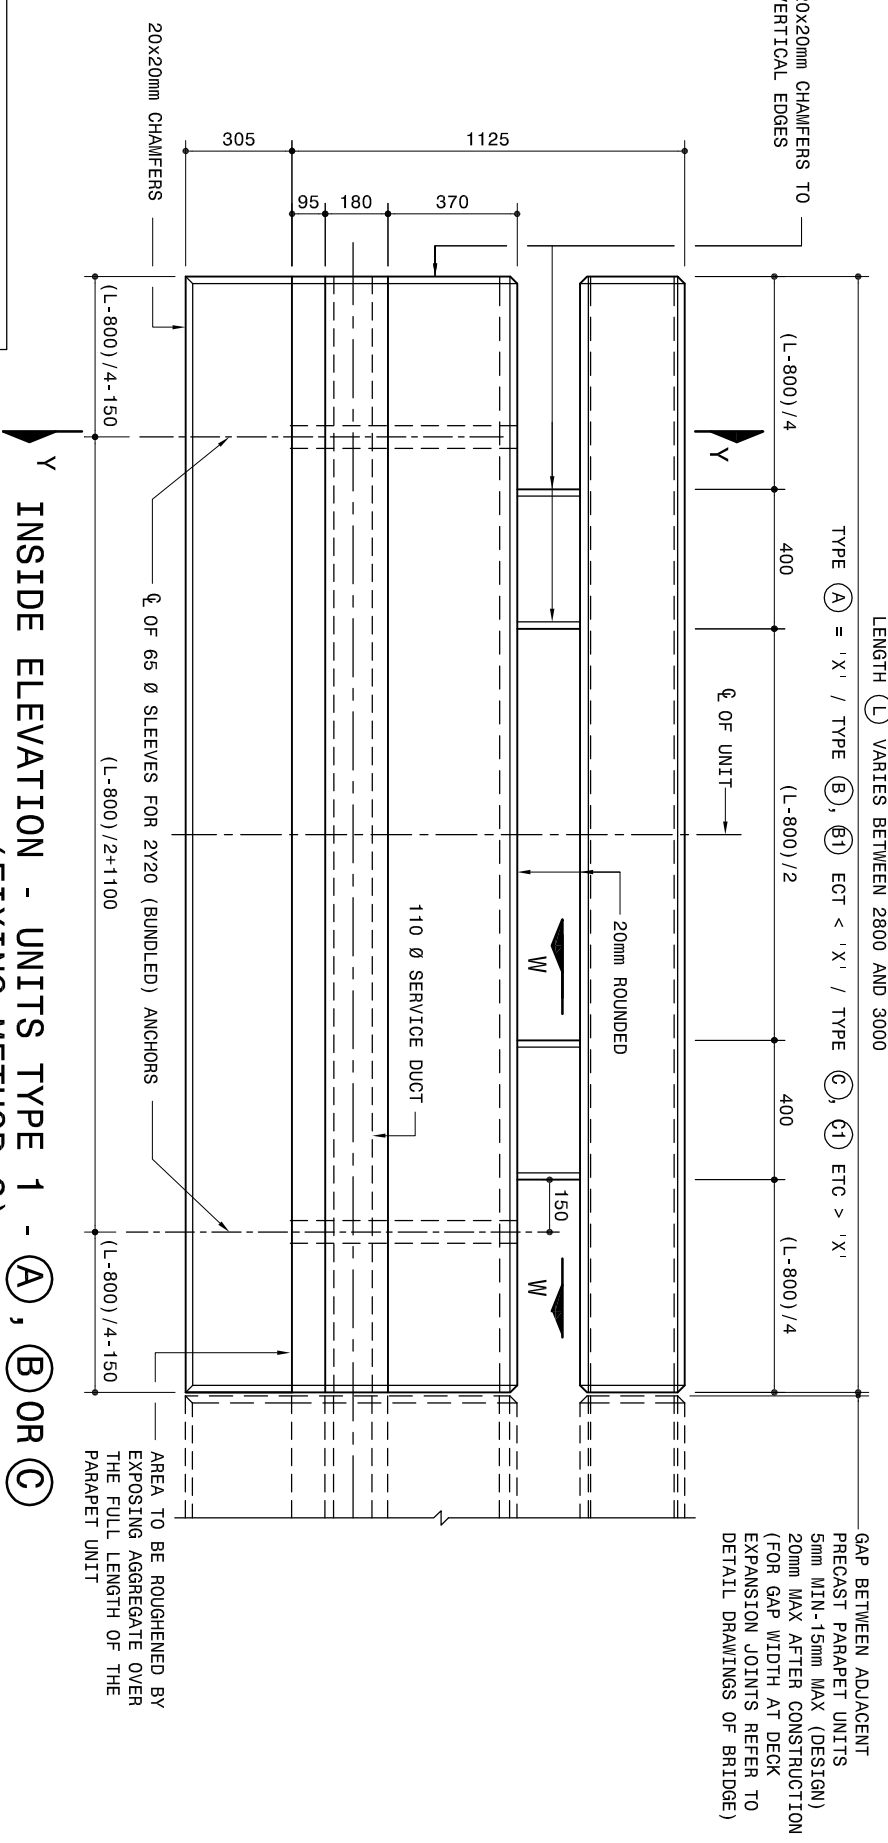

**INSIDE ELEVATION - UNITS TYPE 1 - (A), (B) OR (C)**  
(FIXING METHOD 2)

SCALE 1:15


SEE NOTES ON DWG. No. TD-S-P-203

No.	DATE	REVISION
V1	2005/09/01	ORIGINAL VERSION

**SANRAL TYPICAL DRAWINGS**

COPYRIGHT: THIS DRAWING IS PROTECTED IN TERMS OF THE COPYRIGHT ACT No. 98 OF 1978 AND MAY NOT BE REPRODUCED WITHOUT PERMISSION IN WRITING FROM SANRAL.

CONDITIONS FOR USE: CONSULTANTS APPOINTED BY SANRAL SHALL INCORPORATE THE TYPICAL DETAILS HEREON INTO THEIR SPECIFIC DESIGN FOR WHICH THEY WILL ASSUME FULL PROFESSIONAL RESPONSIBILITY. THIS TYPICAL DRAWING MAY NOT BE USED FOR TENDER PURPOSES.

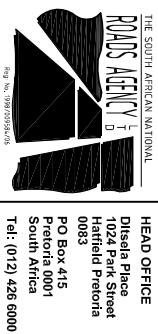

HEAD OFFICE  
Diploma Place  
10224 Pretoria  
Hatfield Pretoria  
0083  
PO Box 415  
Pretoria 0001  
South Africa  
Tel: (012) 426 6000

**TYPICAL DRAWINGS - STRUCTURES**

F-SHAPE PARAPET  
1.0m HIGH PRECAST  
UNITS TYPE 1 - CONCRETE DETAILS 1

SANRAL DOC. No. (PPF)  
164868-V1  
SANRAL DOC. No. (DWG)  
164869-V1  
SANRAL DRAWING No.  
TD-S-P-202-V1

